





COMPASS

NORTH

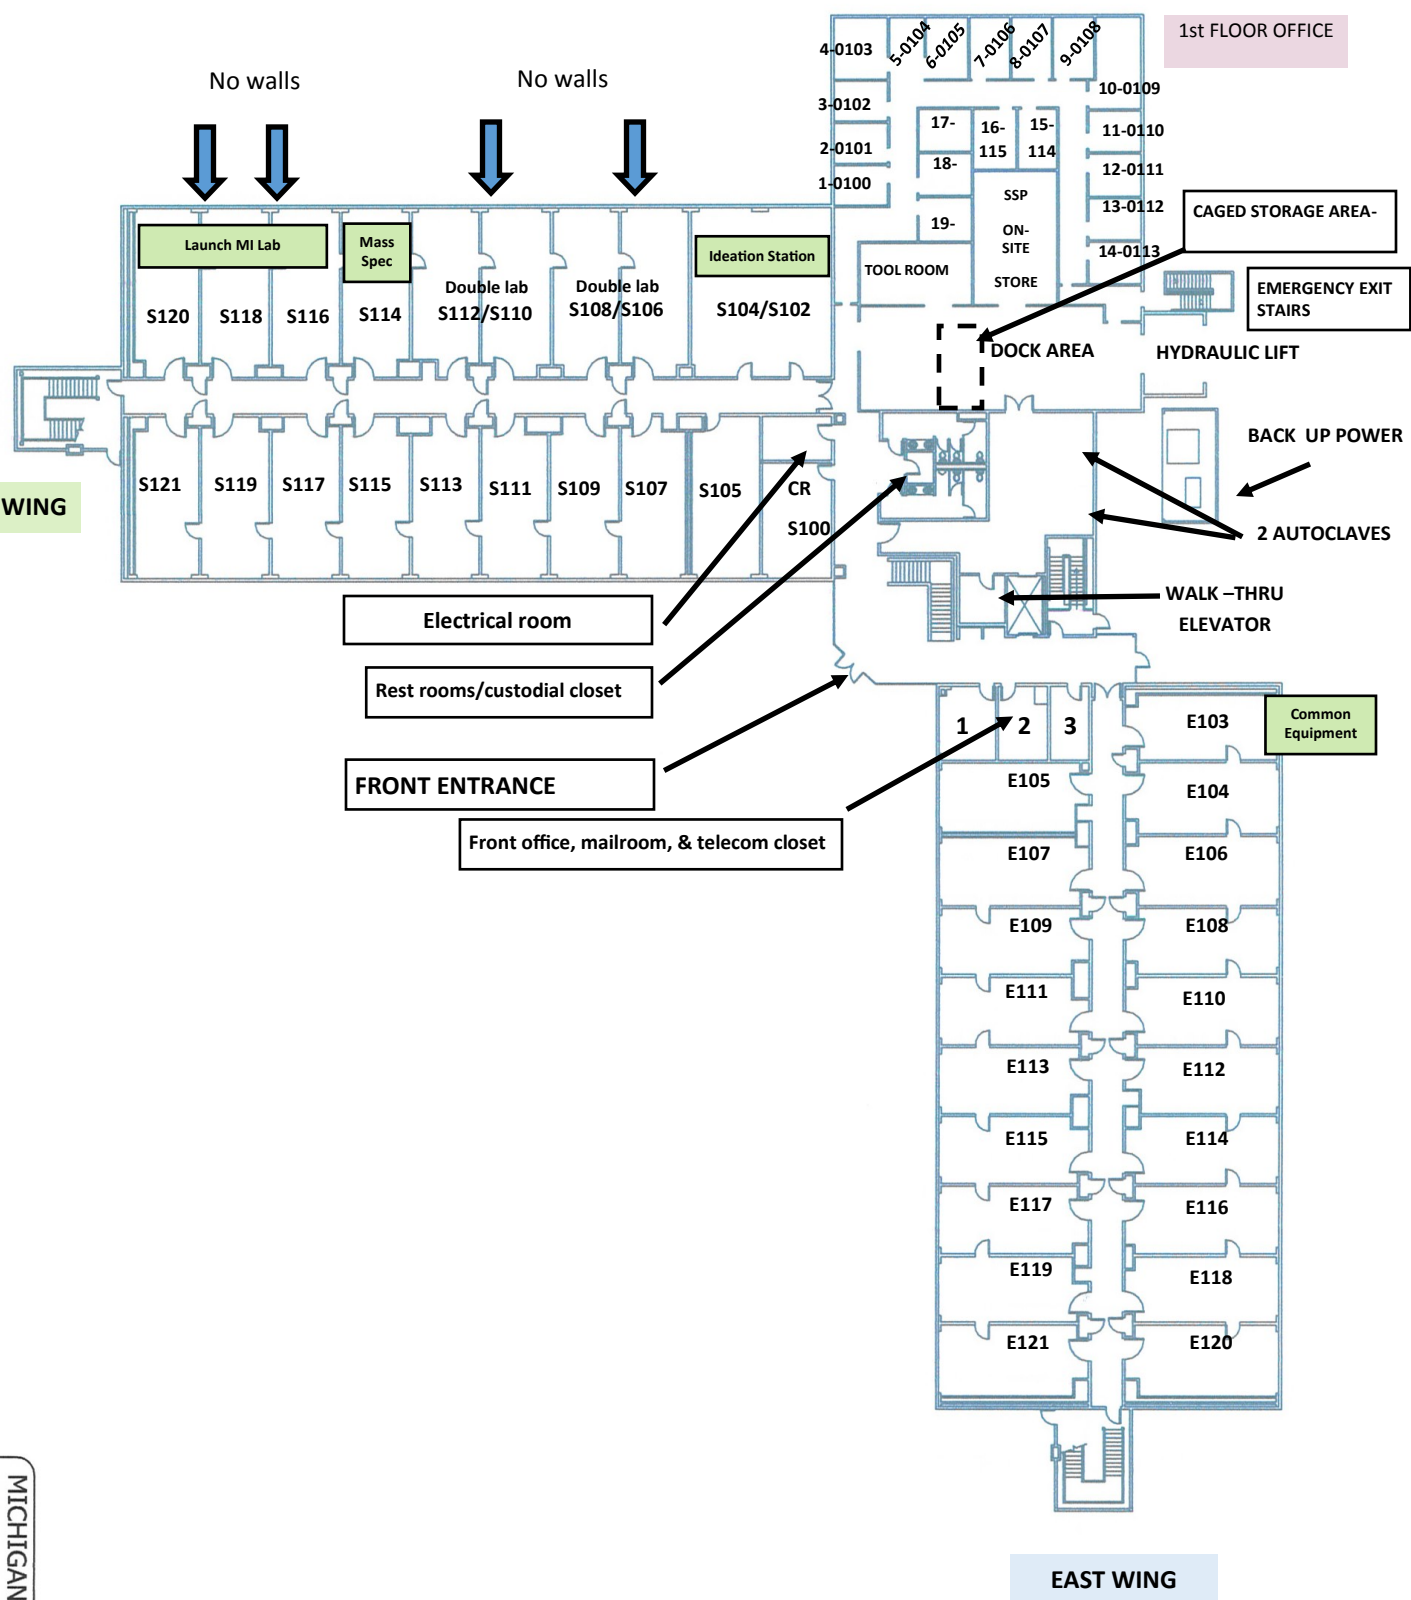


MICHIGAN INNOVAION CENTER	
SHEET ID: SW MI INNOVATION A	SHEET: 1
FILE NAME: SW MI INNOVATION.dwg	
BUILDING	FLOOR: 1
LOCATION: KALAMAZOO, MI	SCALE: NTS

WMED INNOVATION CENTER
1ST FLOOR

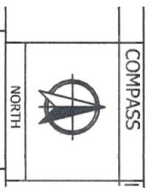

COMPASS
NORTH

SHEET ID: SW MI INNOVATION A		SHEET: 2	
FILE NAME: SW MI INNOVATION.dwg			
BUILDING:		FLOOR: 2	
LOCATION: KALAMAZOO, MI		SCALE: NTS	

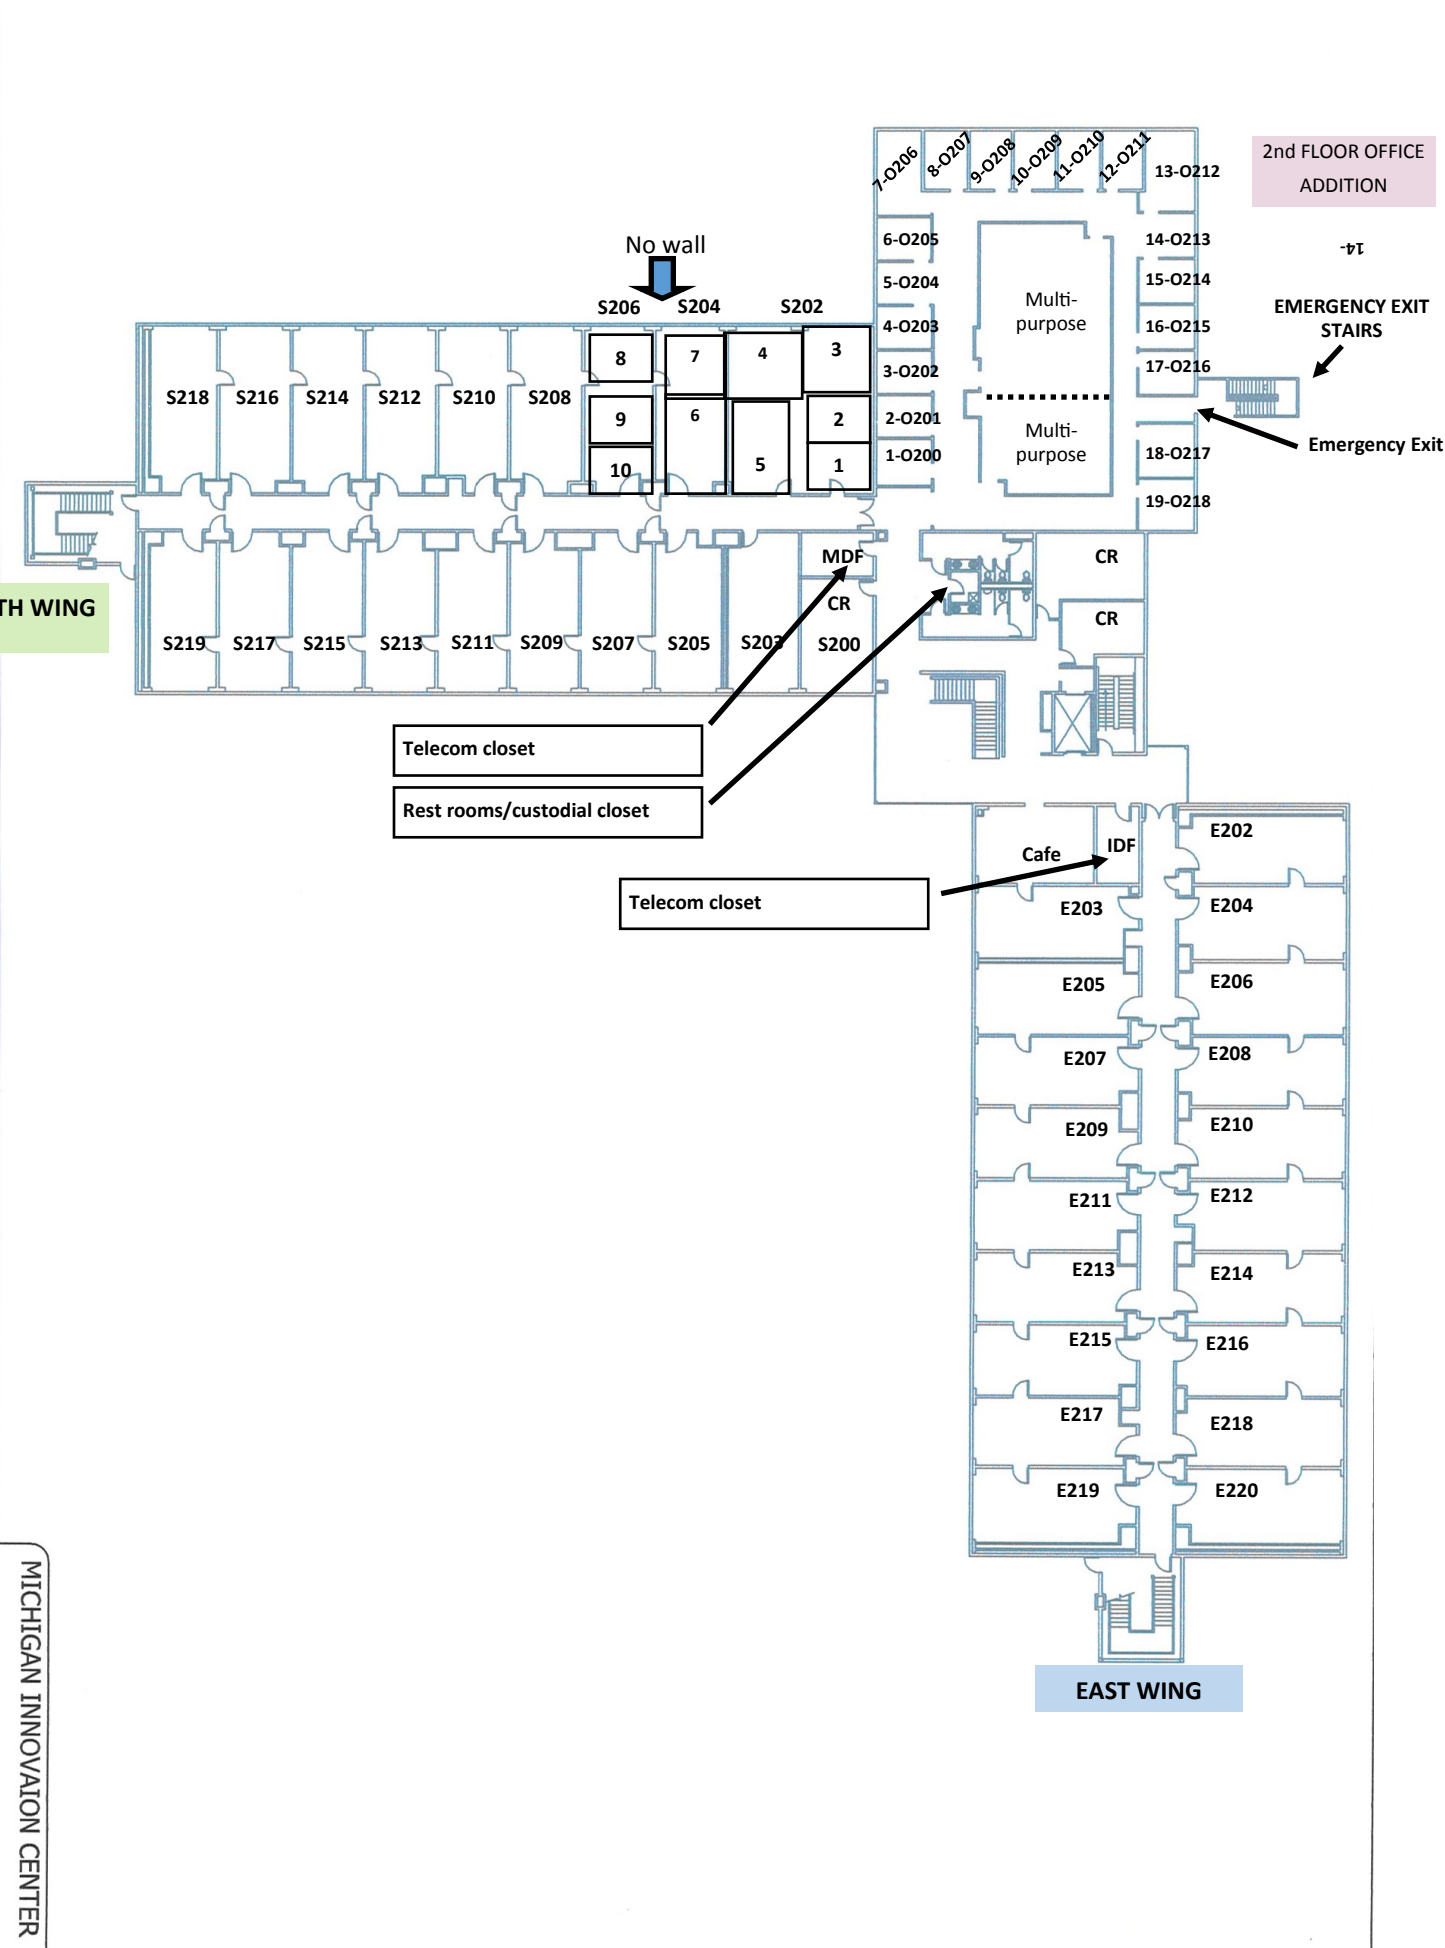

WMED INNOVATION CENTER
2ND FLOOR